


Path for walkers and less mobile (2m wide)

Path for walkers (> 1m wide)

Path for walkers to be constructed (> 1m wide)

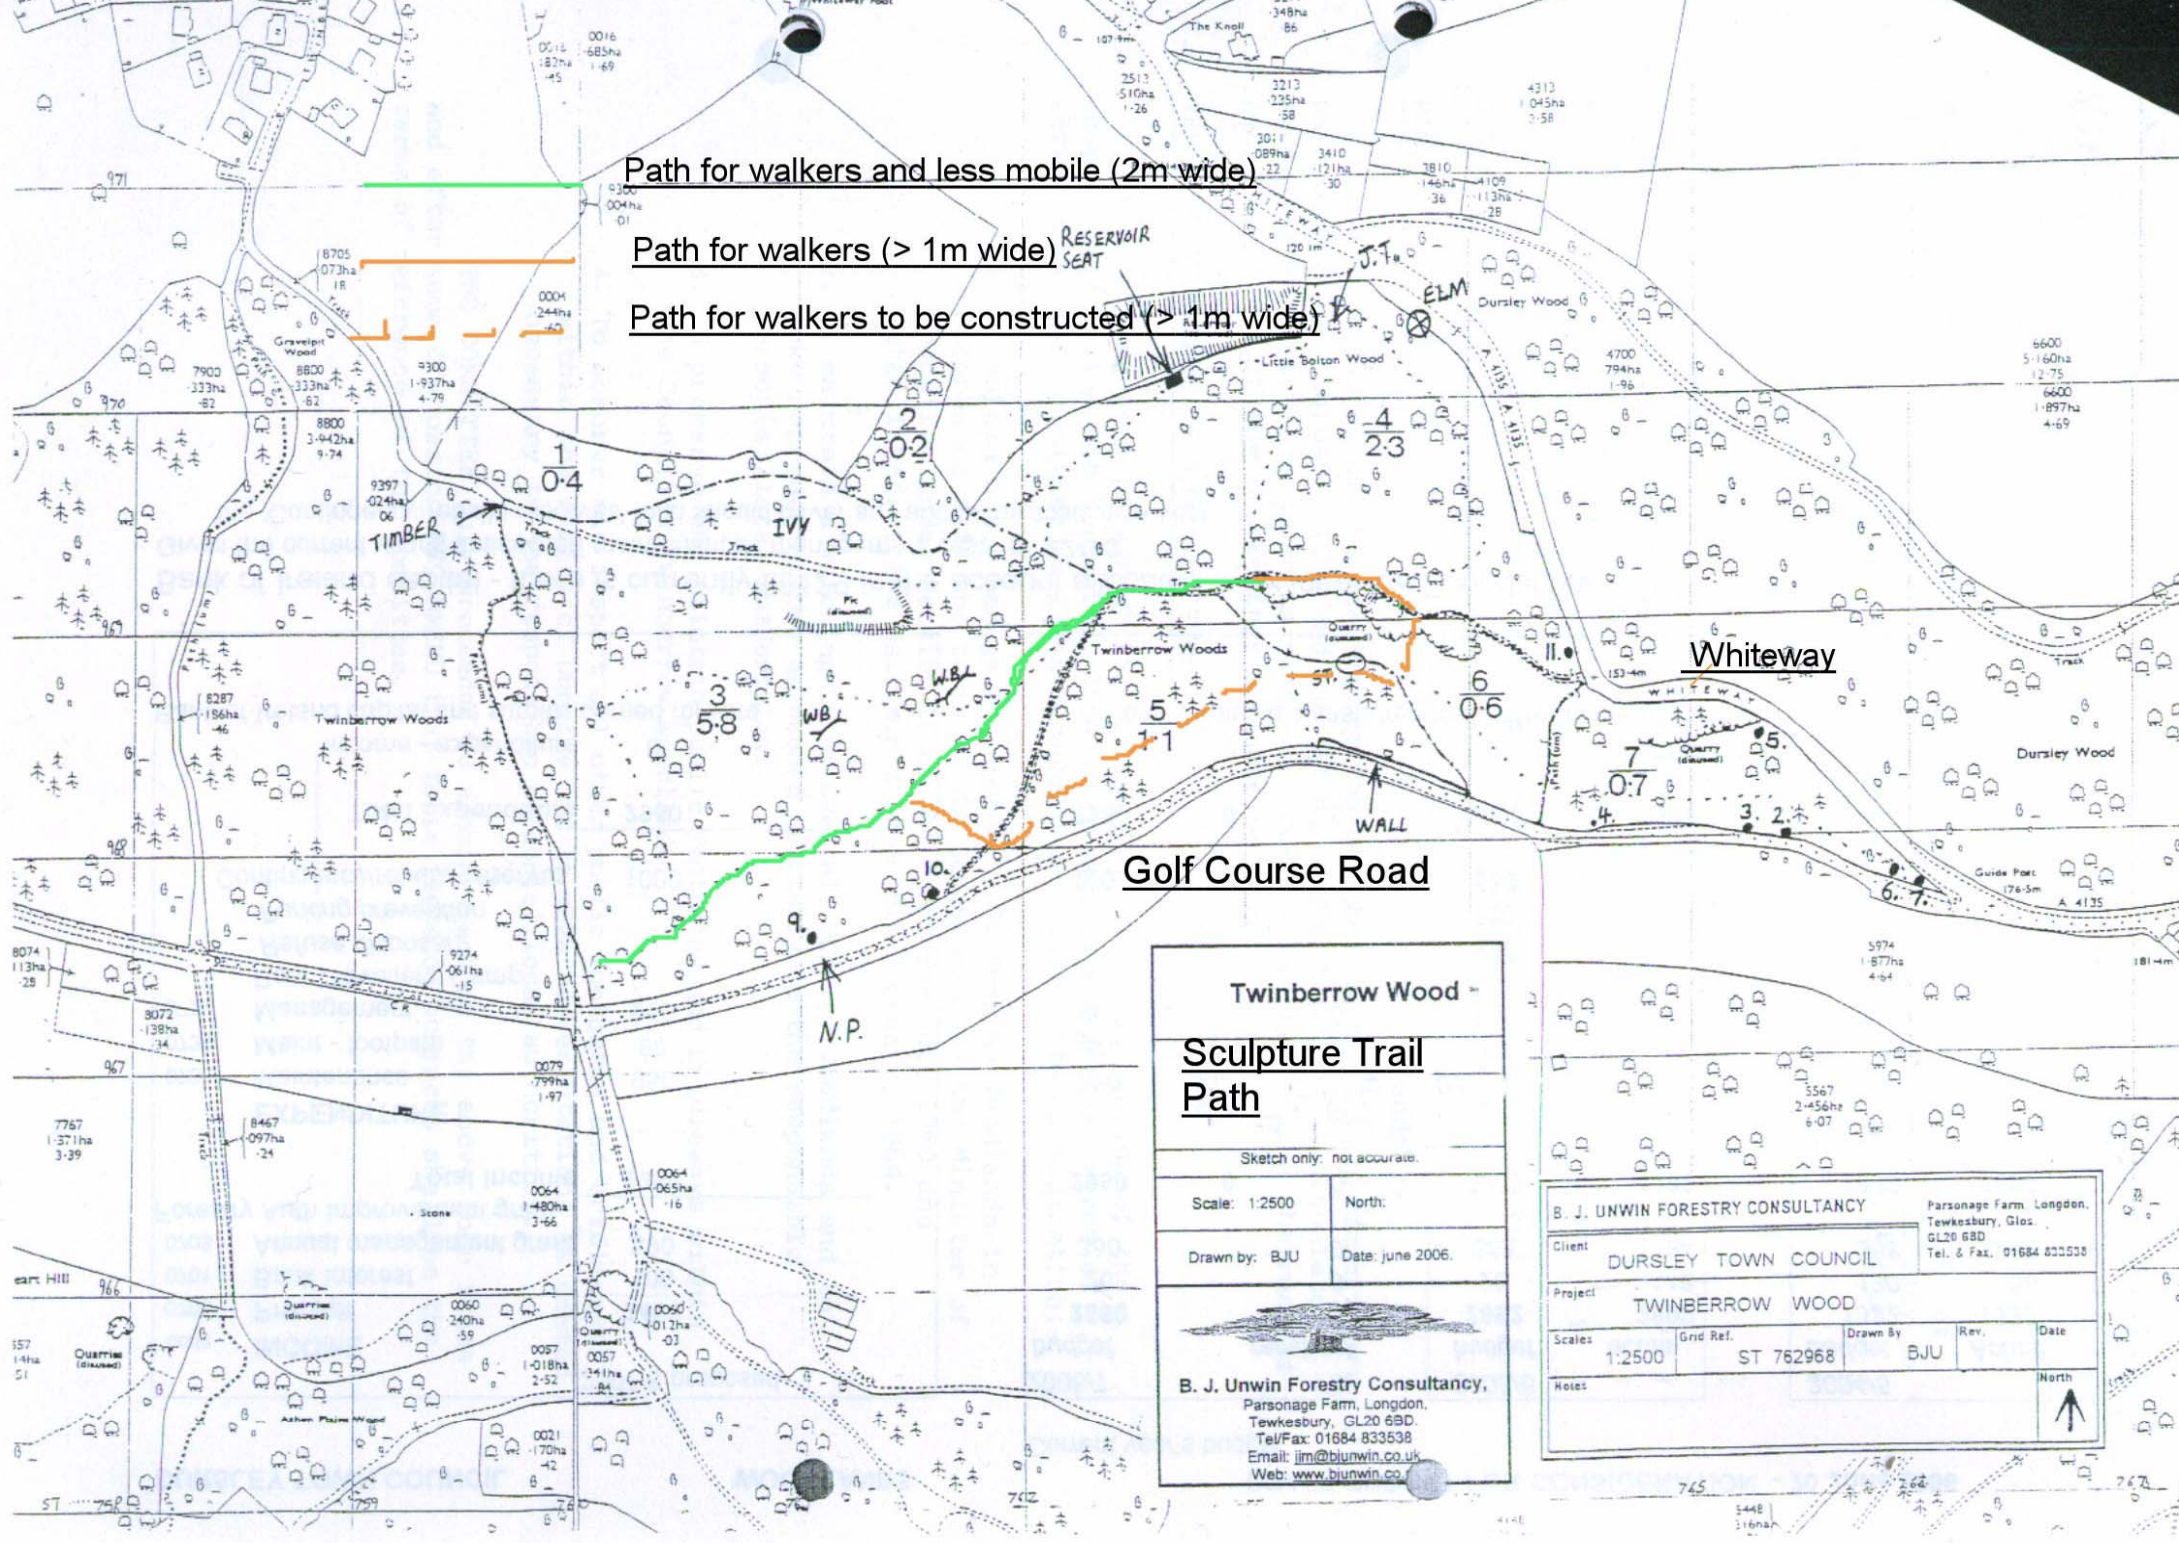

Golf Course Road


Whiteway

Twinberrow Wood

Sculpture Trail Path

Sketch only: not accurate.

Scale: 1:2500	North:
Drawn by: BJU	Date: June 2006.



B. J. Unwin Forestry Consultancy,
 Parsonage Farm, London,
 Tewkesbury, GL20 6BD.
 Tel/Fax: 01684 833638
 Email: jim@bjunwin.co.uk
 Web: www.bjunwin.co.uk

B. J. UNWIN FORESTRY CONSULTANCY		Parsonage Farm, London, Tewkesbury, Glos. GL20 6BD Tel. & Fax. 01684 833638	
Client DURSLEY TOWN COUNCIL		Project TWINBERROW WOOD	
Scales 1:2500	Grid Ref. ST 762968	Drawn By BJU	Rev. Date
Notes			North ↑